



### TYPICAL LOCATIONS IN DITCHES

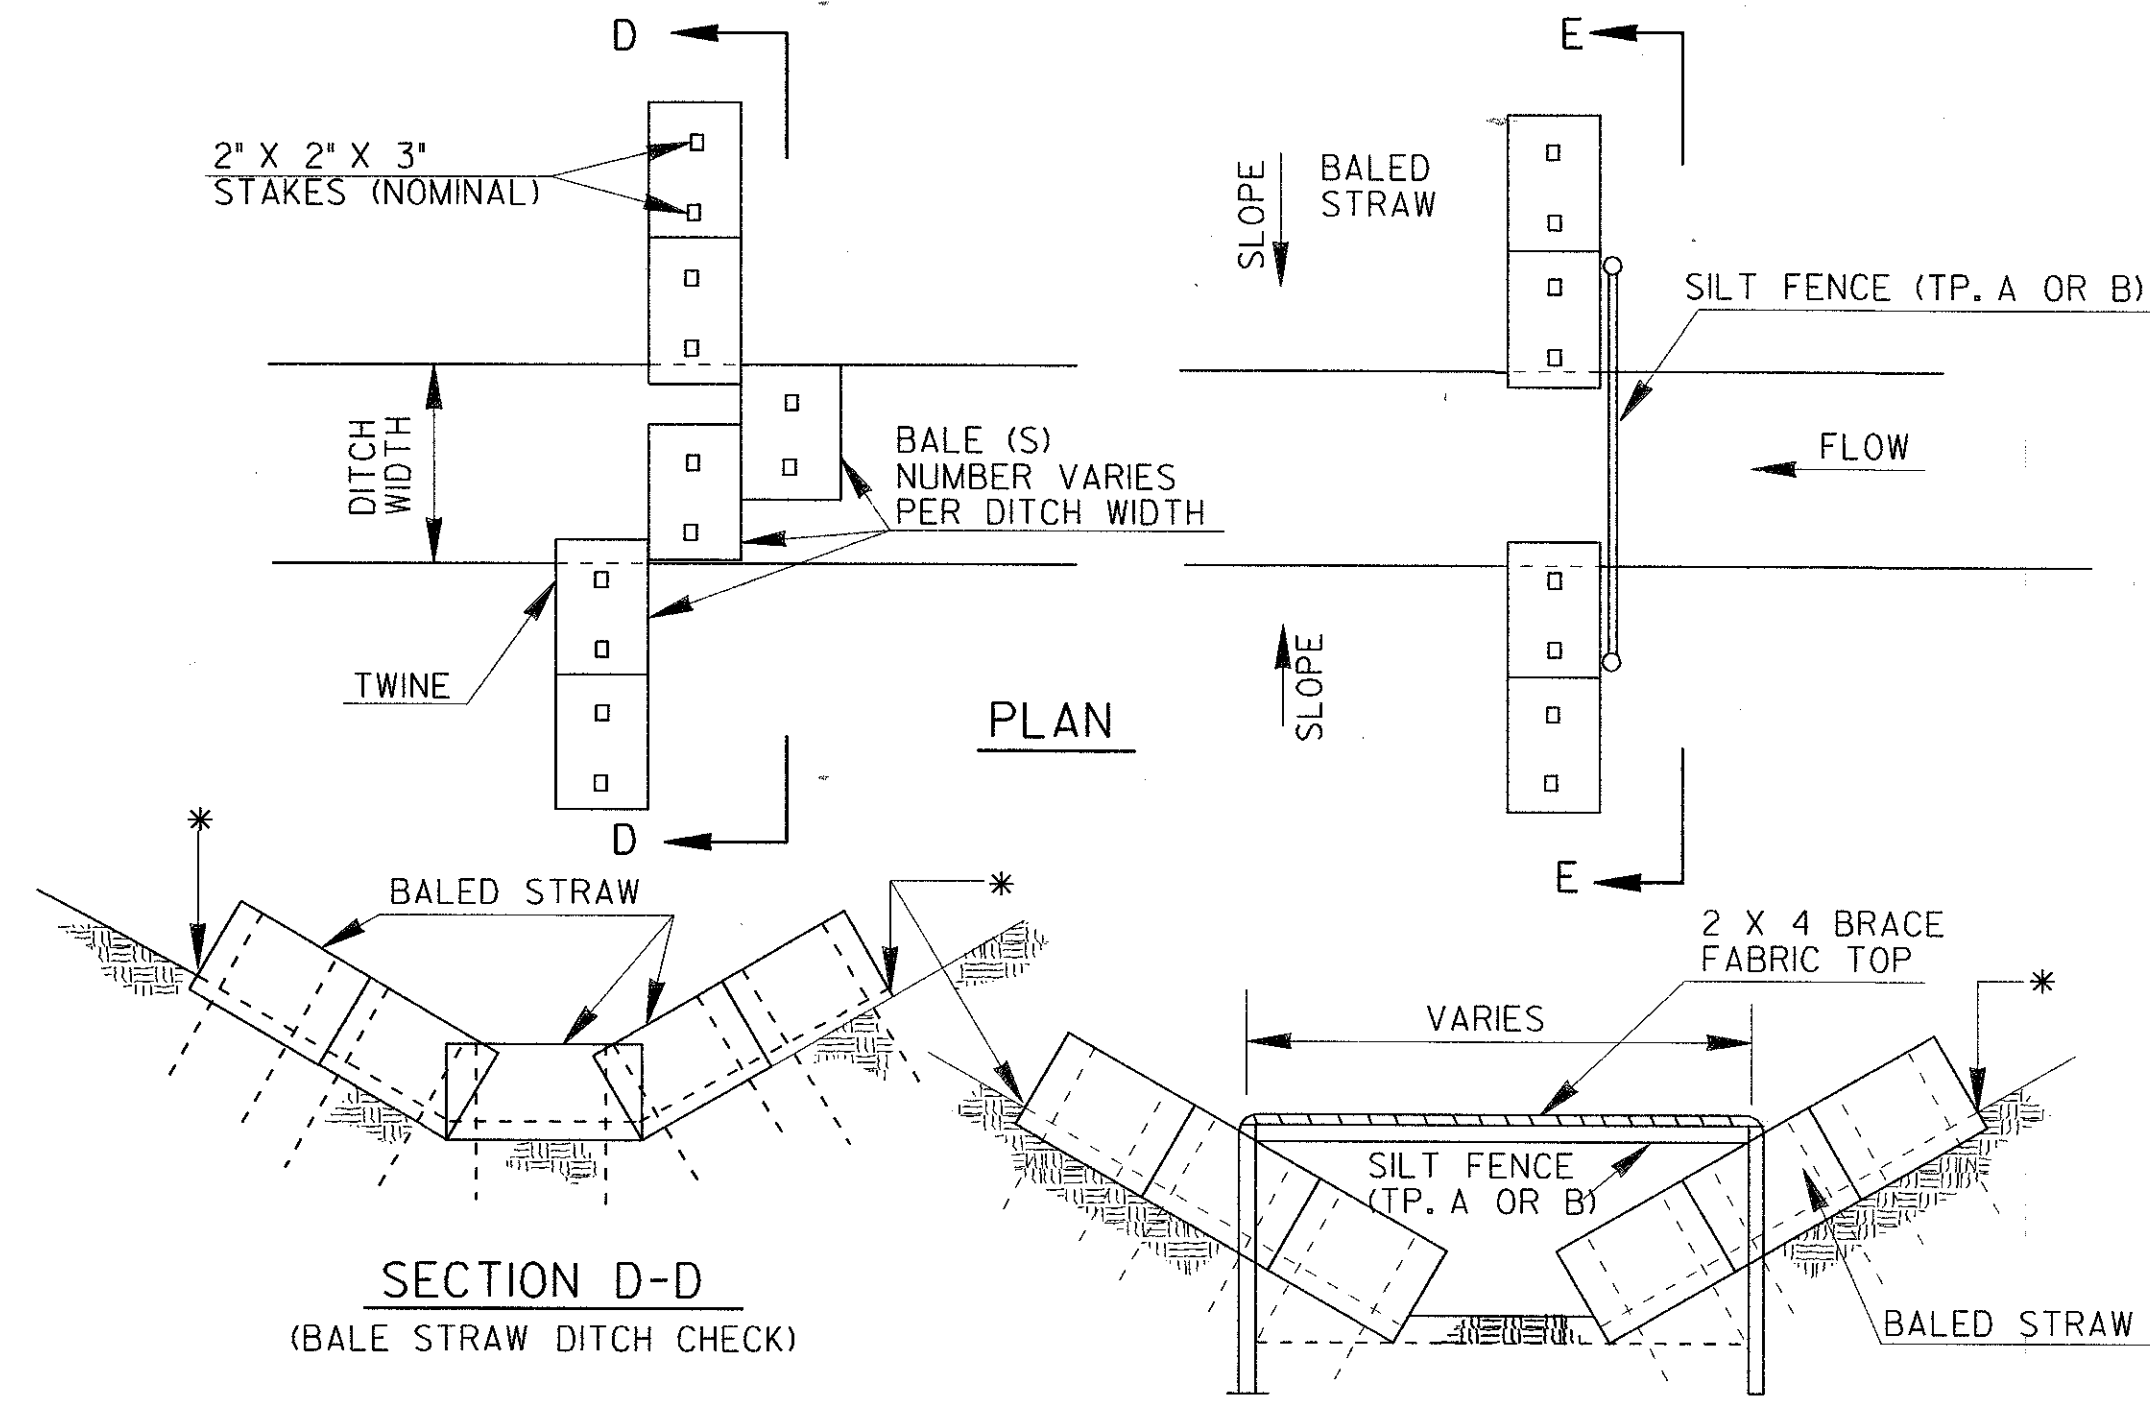


\* ELEVATION TO BE ABOVE FABRIC TOP OR BALE TOP IN DITCH CENTER.


NOTE: BALED STRAW DITCH CHECKS ARE FOR USE ON GRADES OF 1 PERCENT OR LESS AT SPACINGS OF 100 FEET + -.

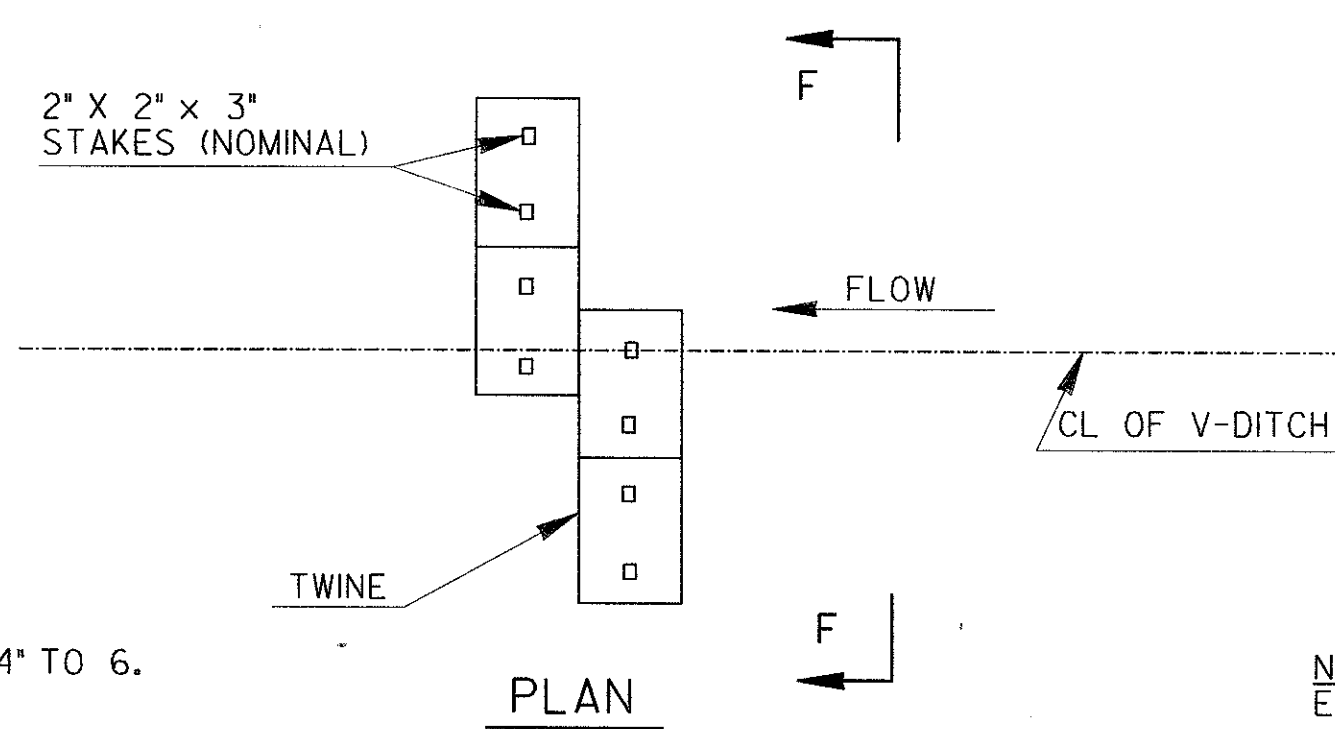

NOTE: EMBED BALES 4\"/>

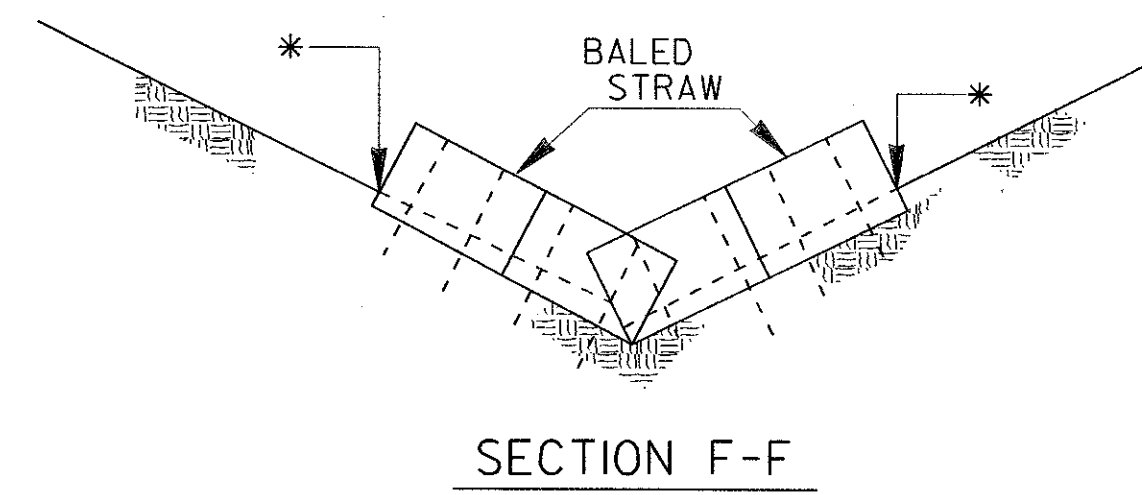


SECTION F-F

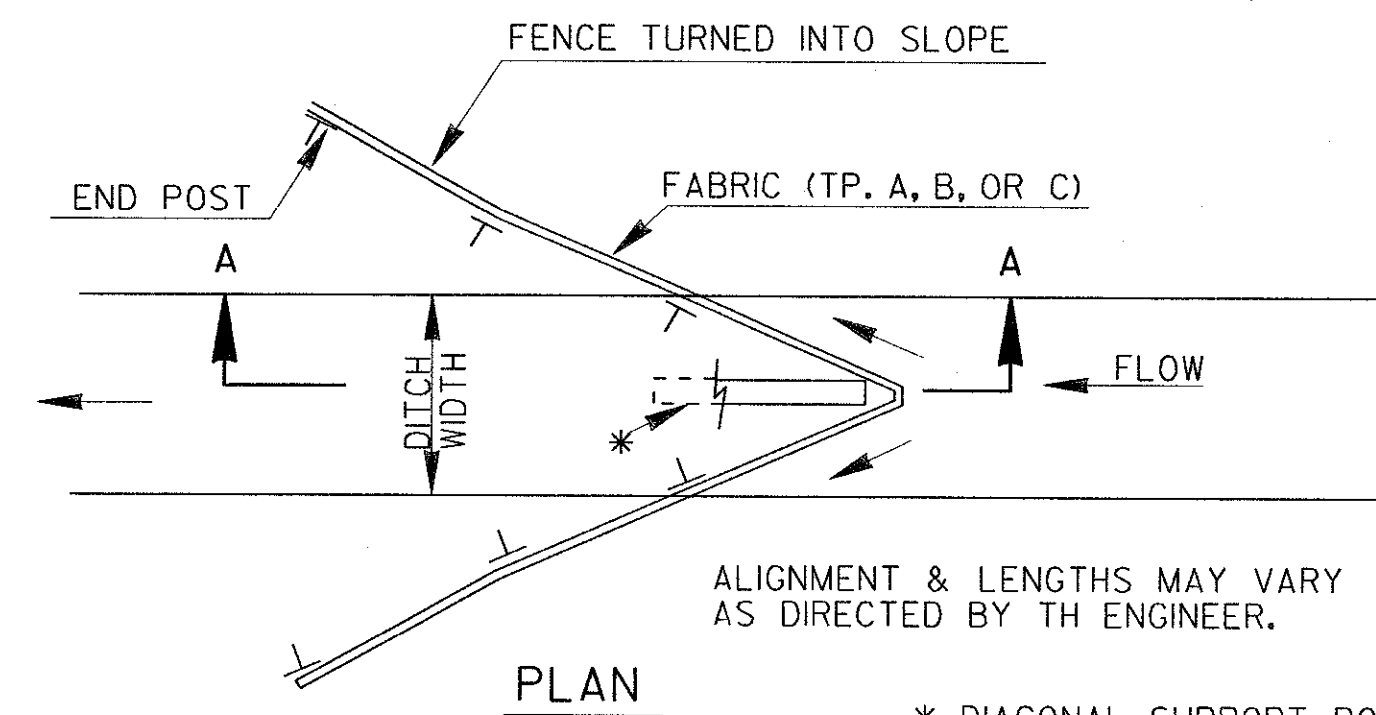

\* DIAGONAL SUPPORT POST


NOTE: EMBED BALES 4\"/>

GRADE OF DITCH OR SLOPE	TYPE OF SILT FENCE	SPACING (METERS)
LESS THAN 1%	TYPE B	100' +-
1% TO 2%	TYPE A	100' +-
2% TO 3%	TYPE A	50' +-
3% TO 4%	TYPE C	50' +-
4% TO 5%	TYPE C	25' +-

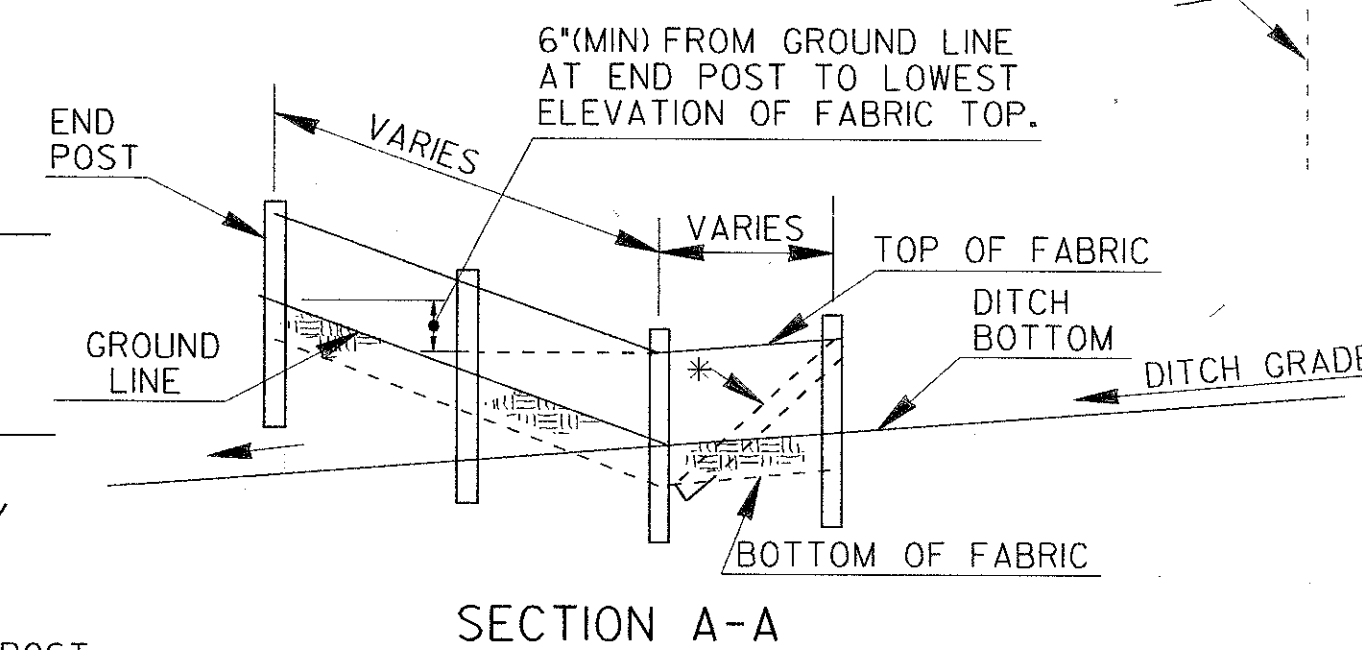


SECTION A-A


### TYPICAL LOCATIONS AT TOE OF SLOPES

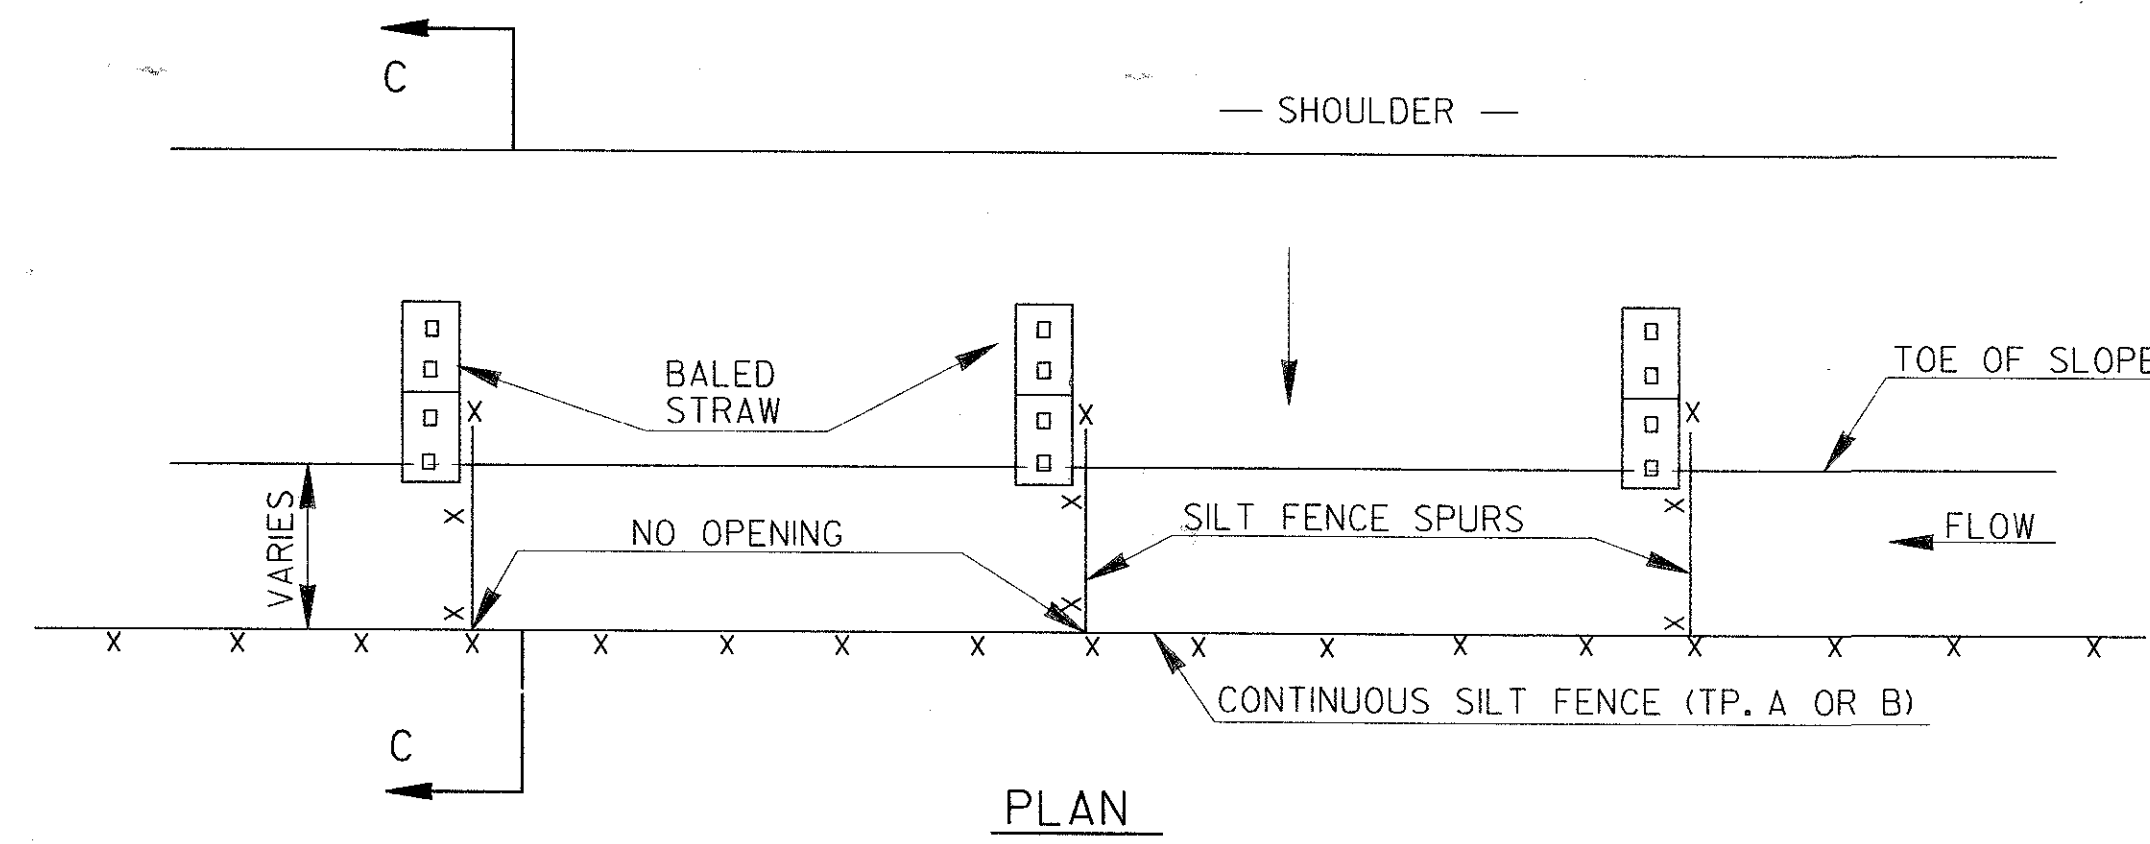


PLAN

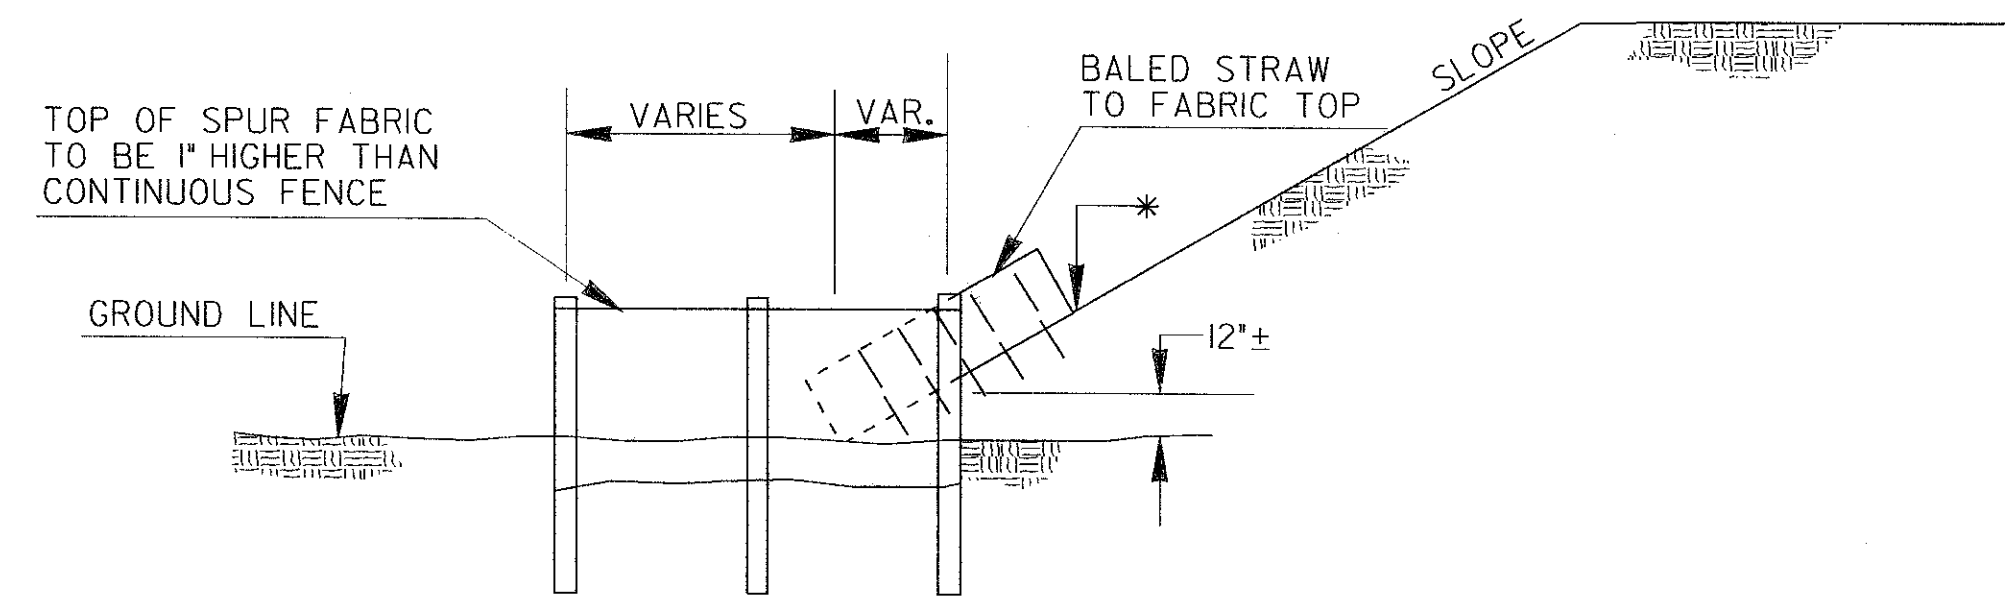

SECTION C-C

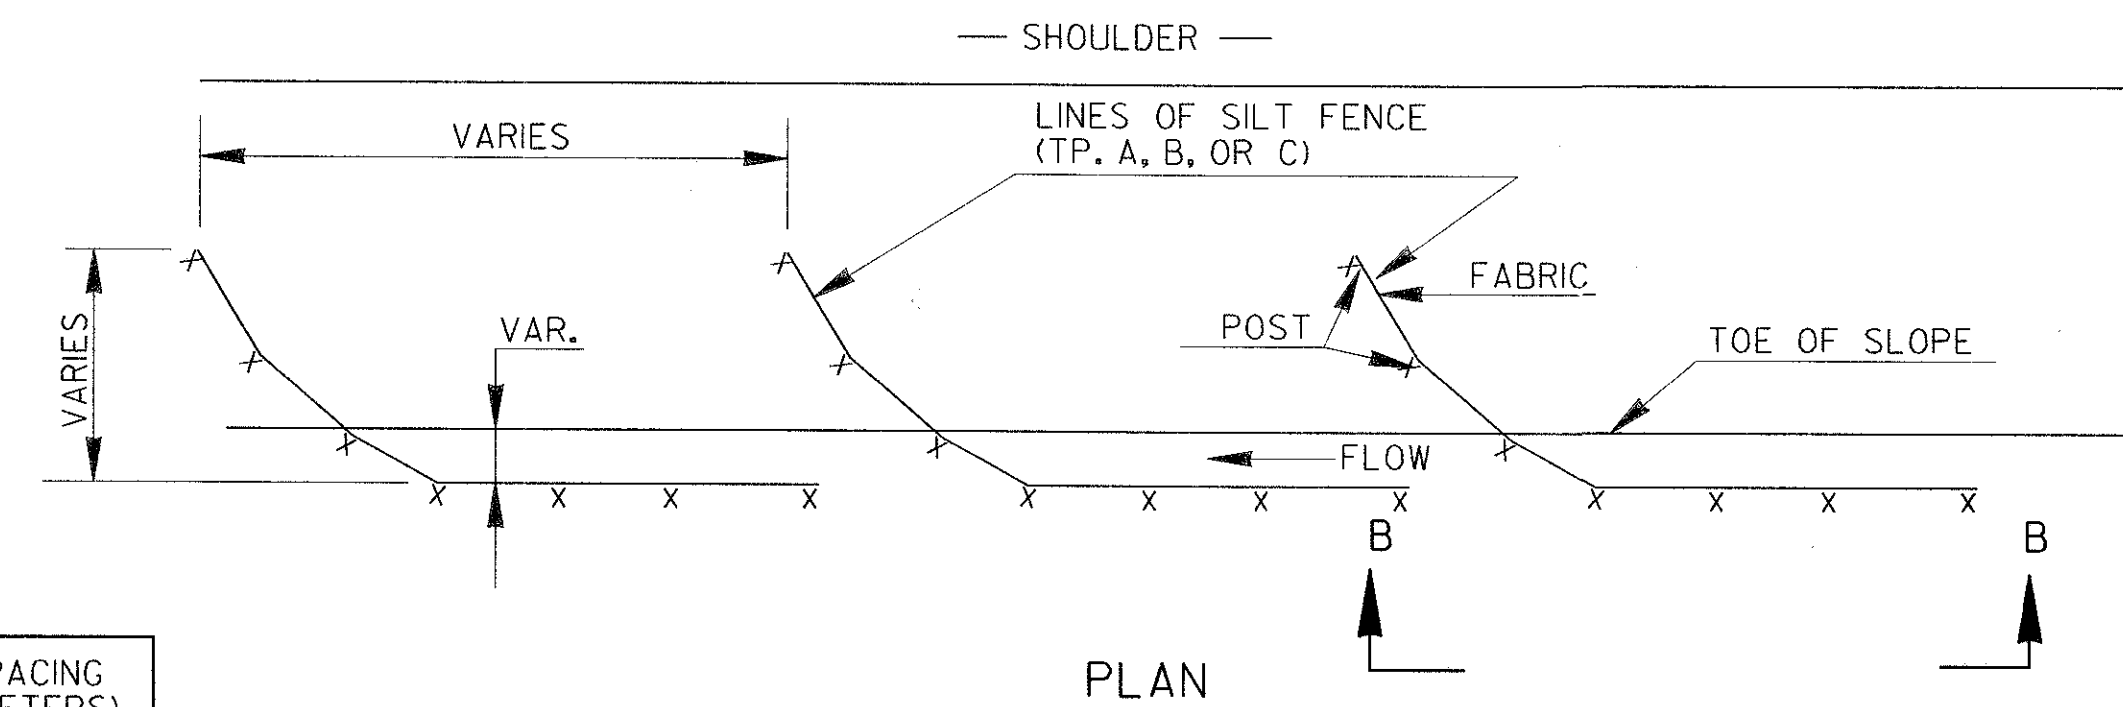


PLAN

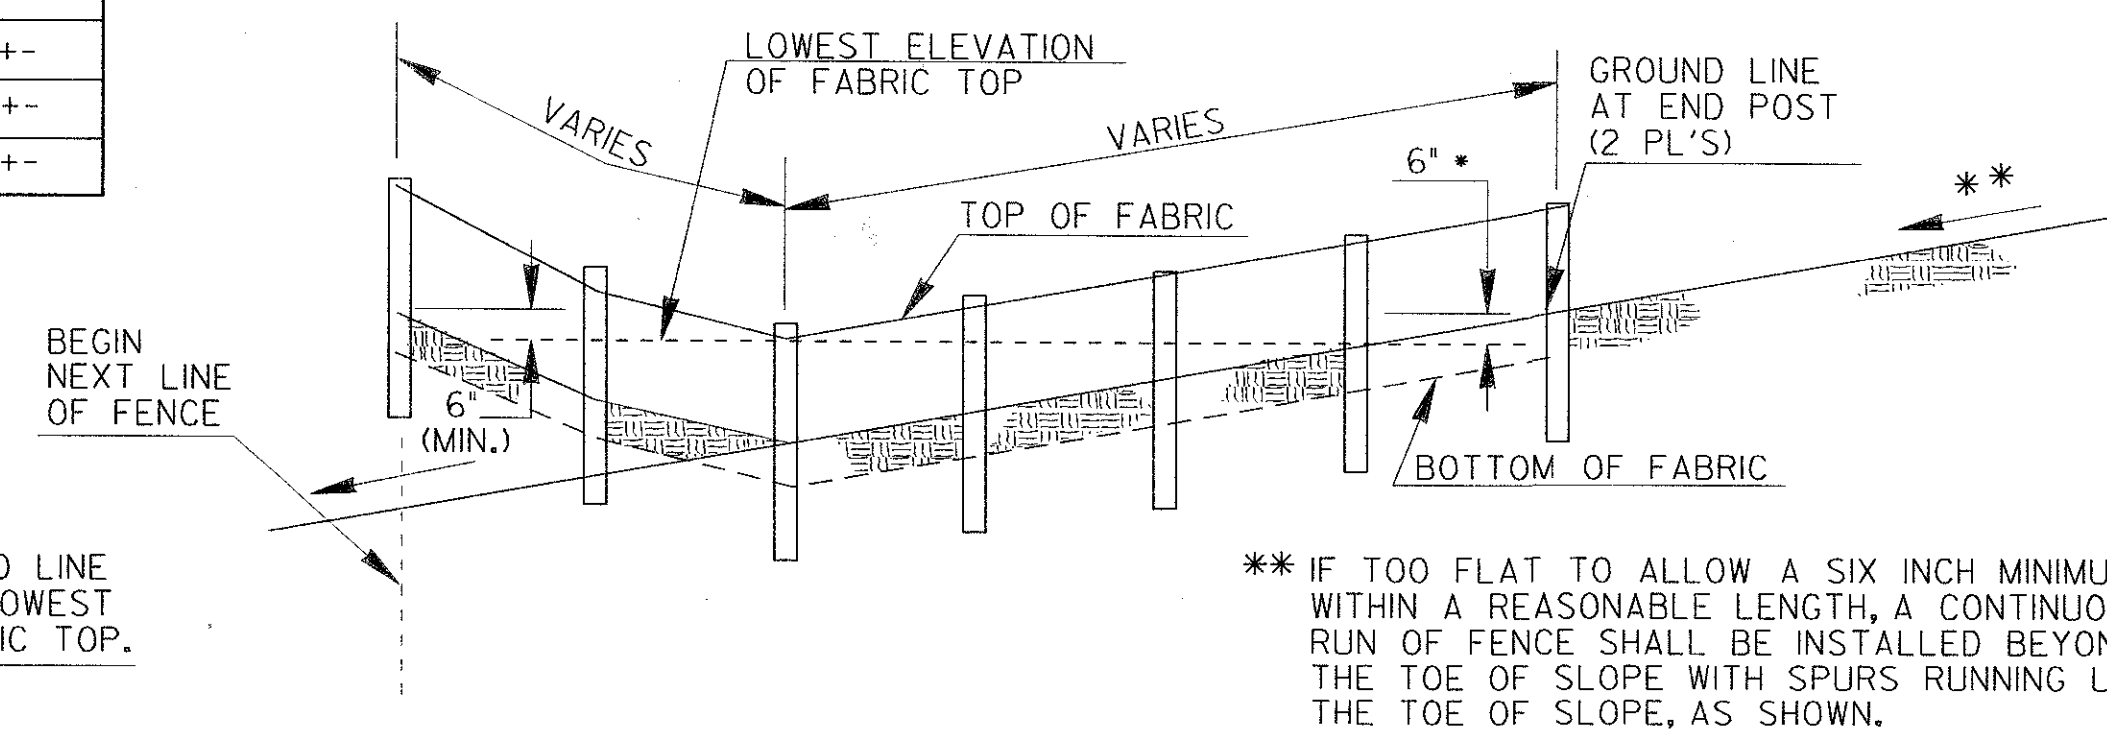


SECTION B-B

\*\* IF TOO FLAT TO ALLOW A SIX INCH MINIMUM WITHIN A REASONABLE LENGTH, A CONTINUOUS RUN OF FENCE SHALL BE INSTALLED BEYOND THE TOE OF SLOPE WITH SPURS RUNNING UP THE TOE OF SLOPE, AS SHOWN.

### TYPICAL LOCATION AROUND DROP INLETS

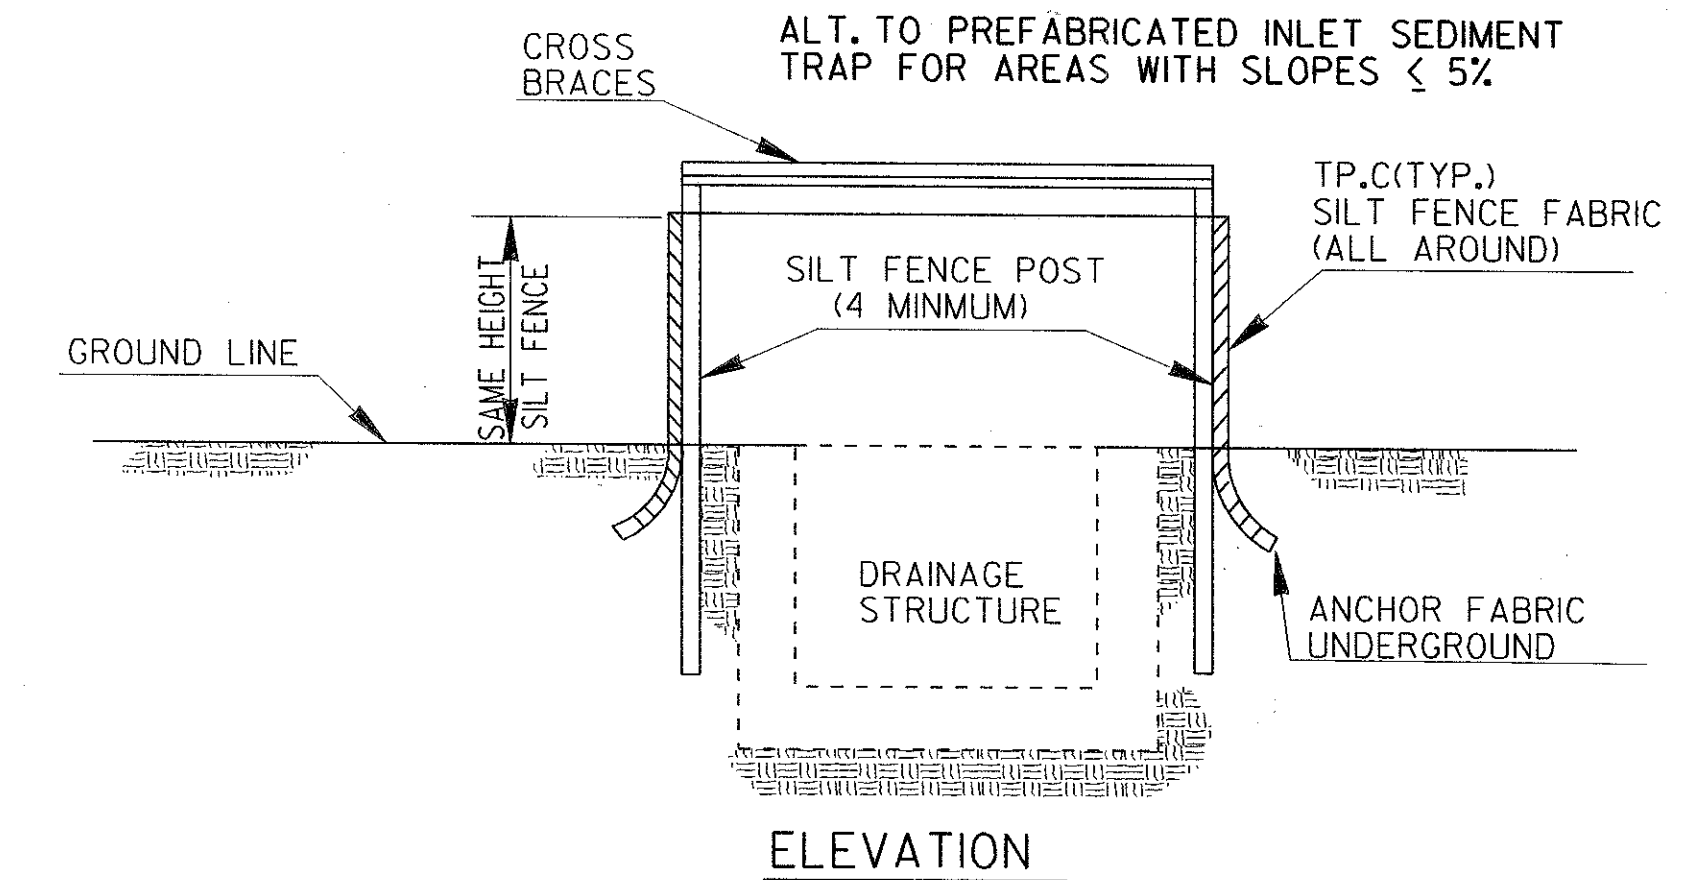

ELEVATION

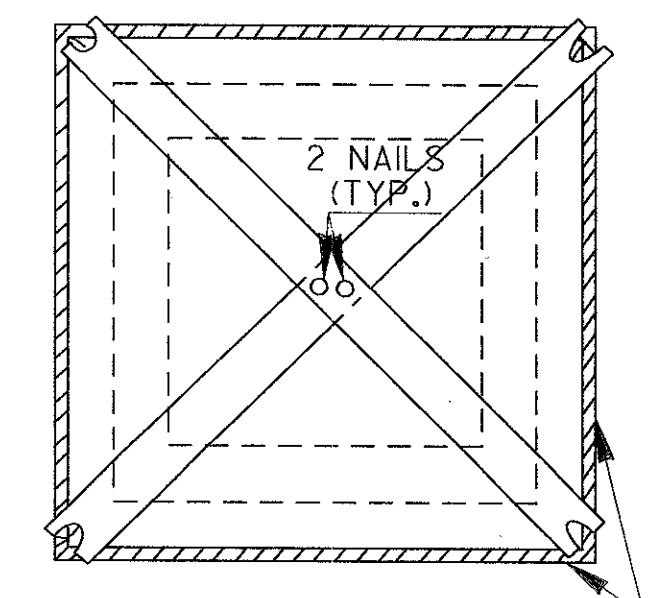

PLAN

NOTE: PAYMENT AS INLET SEDIMENT TRAP PER EACH.

CROSS BRACES:  
TWO - 2 X 4's WITH ENDS TO FIT POST, PROVIDING STURDY SUPPORT, OR AN APPROVED ALTERNATE

NOTE:

SEE SEPARATE SHEET ENTITLED "TEMPORARY SILT FENCE, BALED STRAW EROSION CHECK, BRUSH BARRIER DETAILS" FOR BALED STRAW AT TOE OF SLOPE, FOR SILT FENCE ERECTION DETAILS, OR FOR BRUSH BARRIERS, WHERE REQUIRED.

REV.	SILT FENCE REQ.	DATE
10-22-02	REV. & REDR.	9-01
9-01	ADD "USES" GUIDE	5-14-93
BY	REVISION	DATE

### CONSTRUCTION DETAILS TYPICAL LOCATION DETAILS FOR SILT FENCES / BALED STRAW

(SHEET 2 OF 2)  
NO SCALE

AUGUST 1989